



ICON

A L E G A C Y I N L I V I N G




ABOUT ADVANCED PROPERTIES

Advanced Properties is a new company in Abu Dhabi established in 2021 by experienced construction and real estate professionals.

Previously, the company worked under a different name on projects in Masdar City.

Advanced Properties covers all aspects of real estate and collaborates with affiliated companies to provide flexible and agile services.

The company is currently expanding with two projects underway in Yas Island, and more planned in various investment areas.



ABU DHABI

Abu Dhabi, the capital of the UAE, is a multicultural hub that attracts people from all corners of the world. Its natural splendor, lively cultural scene, rich heritage, and thriving business environment are among the factors that make it an inspiring destination.





YAS ISLAND

THE VIBRANT DESTINATION WITH WORLD-CLASS AMENITIES

Yas Island is a lively destination in Abu Dhabi, providing numerous benefits to residents. The island boasts an array of world-class amenities, including luxury hotels, upscale restaurants, and premium shopping centers. It is also home to several popular attractions such as Yas Waterworld, Ferrari World, and Yas Marina Circuit, which hosts prestigious events like the Abu Dhabi Grand Prix.

LUXURY

In addition to its entertainment options, Yas Island provides a comfortable and secure lifestyle for residents. It features well-planned residential communities that offer a range of housing options, from stylish apartments to spacious villas, with state-of-the-art facilities such as fitness centers, swimming pools, and landscaped parks.

ADVENTURE

Yas Island's location is also advantageous, as it is easily accessible from other parts of Abu Dhabi and Dubai via major highways and transportation links. This makes it convenient for residents to commute to work, attend events or explore other areas.







CONTEMPORARY ELYSIUM

AN ARRAY OF OPULENT LIVING CHOICES



Location Features:

- Surrounded by an 80% waterside promenade.

Design & Usage:

- High-end mixed-use building.
- Residential and retail space on Ground Floor (GF).



Structure:

- 2 Basements.
- Ground Floor (GF).
- 18 Upper Floors.



Accommodation:

- Total of 300 apartments comprising:
 - 3 Four-bedroom townhouses.
 - 100 Studios.
 - 100 One-bedroom apartments.
 - 70 Two-bedroom apartments.
 - 25 Three-bedroom apartments.
 - 2 Four-bedroom penthouses.




Amenities:

- Residents and visitor parking spaces.
- Private marina provision with 20 berthing spaces.
- Infinity pool and children's pool on the 1st floor, equipped with shades and individual cabanas.
- Gym and training room located on the 1st floor.



Transportation:

- 4 high-speed elevators operating in quadruplex mode.

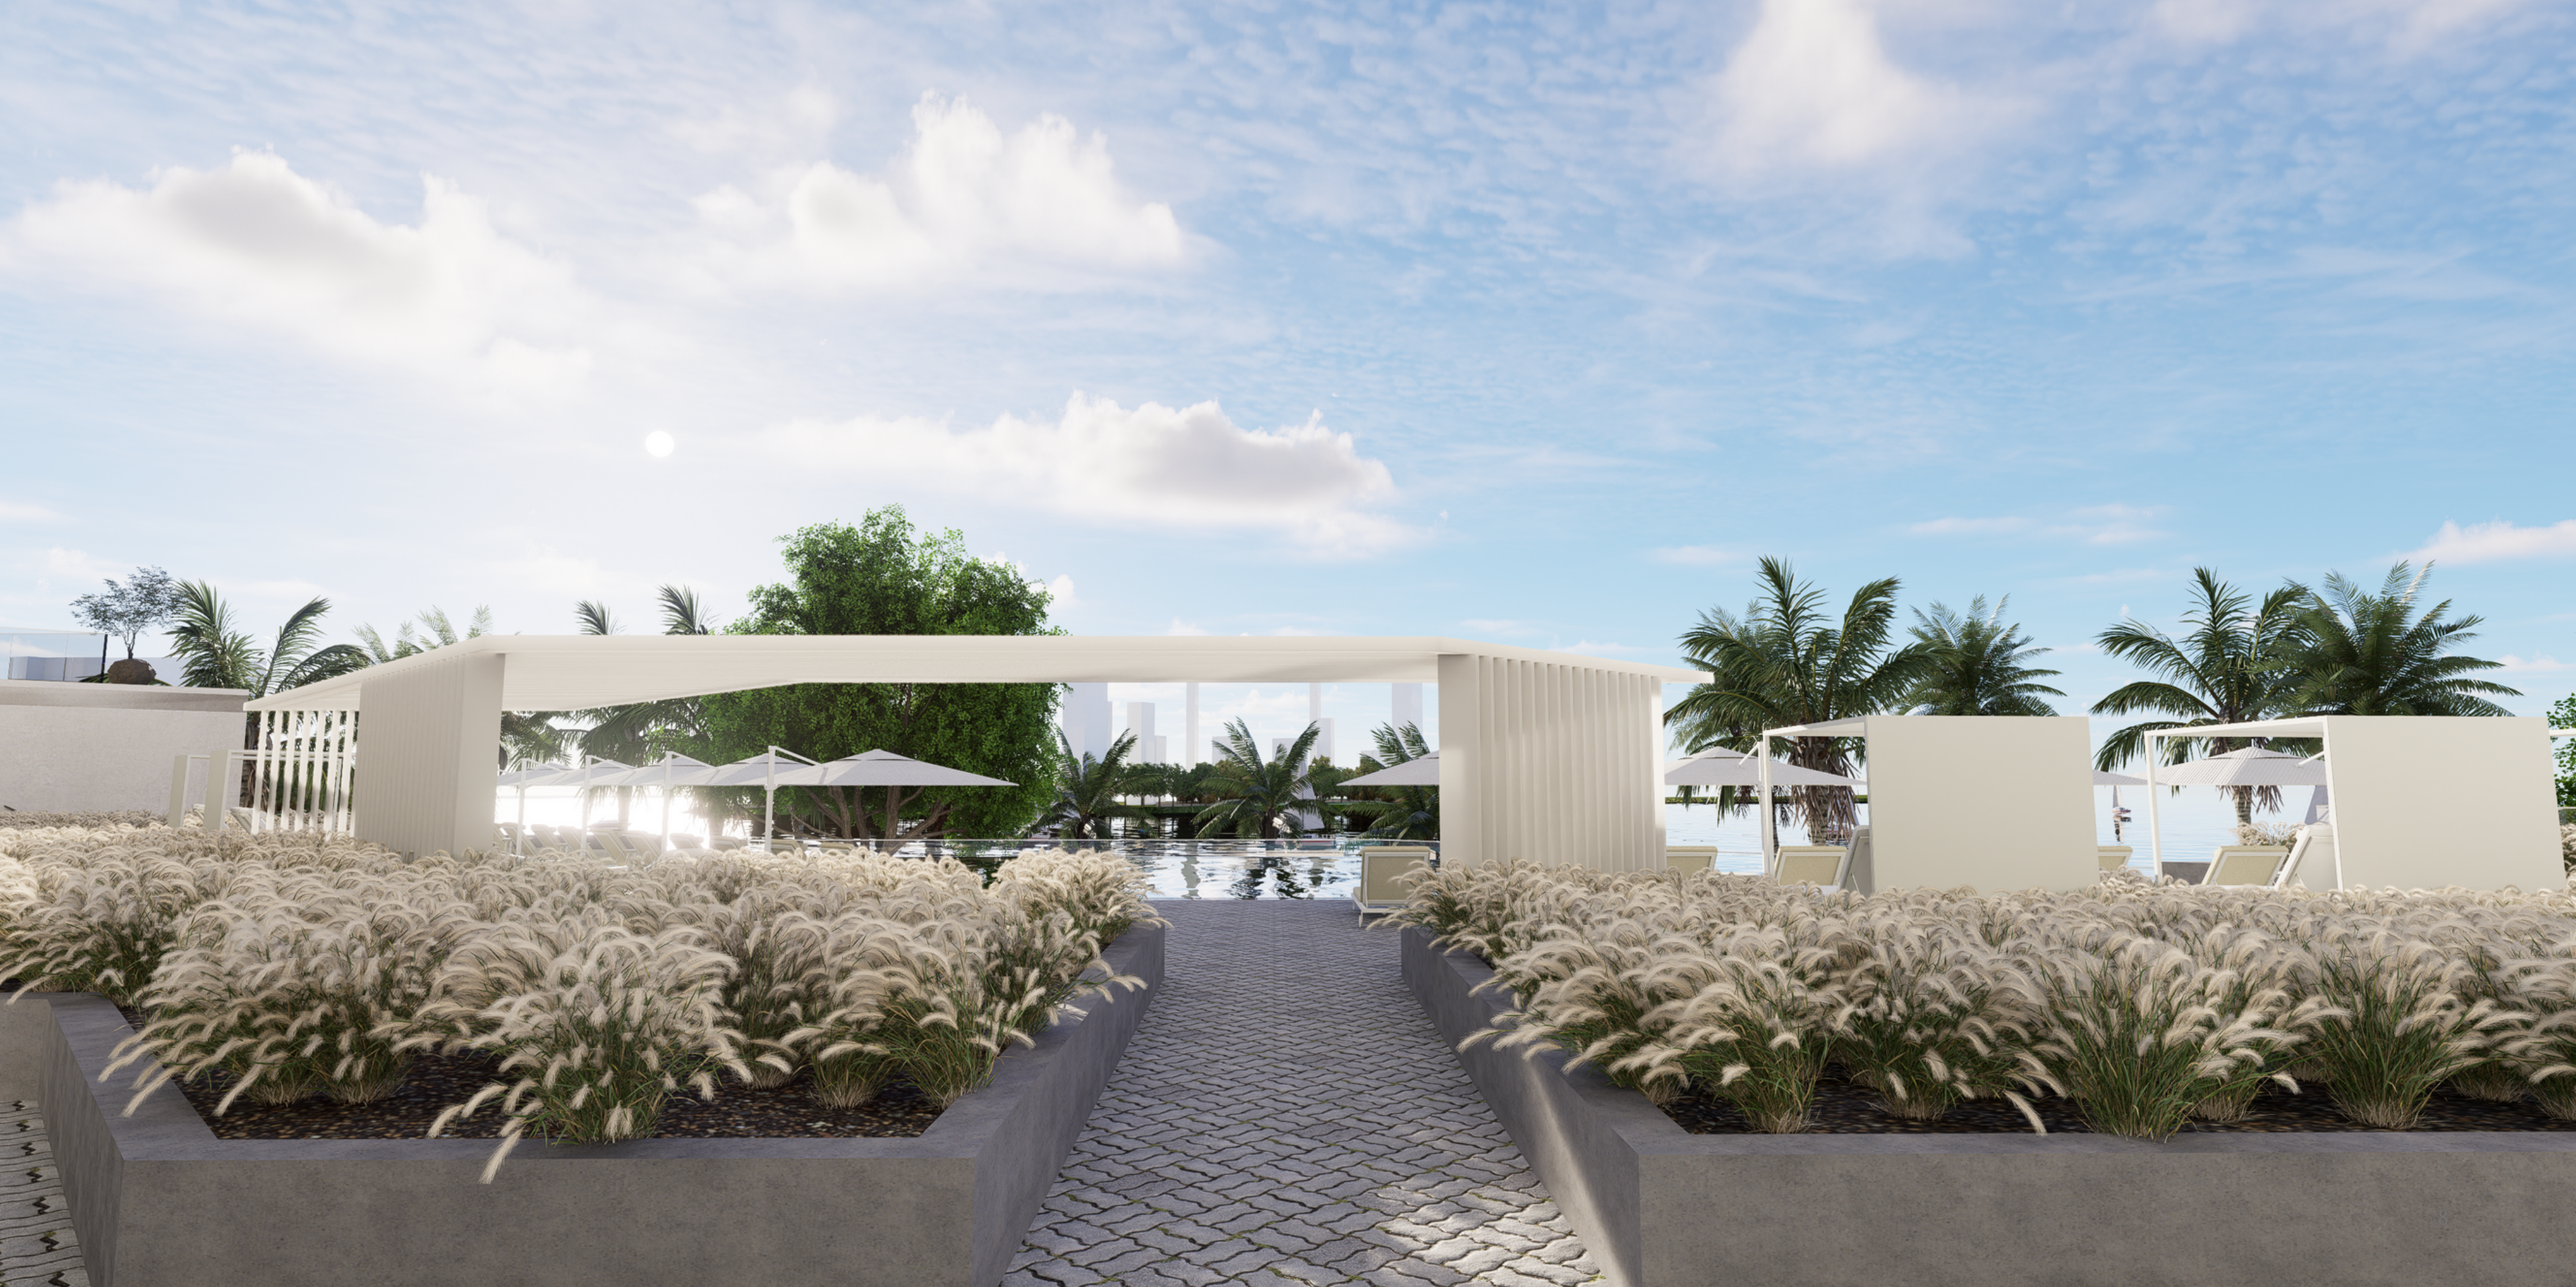





THE AMENITIES

Nestled within our prestigious building are luxury amenities designed for the discerning.

Highlighted by a private marina with 20 berthing spaces, residents can indulge in the elite waterfront lifestyle.

The 1st floor boasts a stunning infinity pool paired with a dedicated children's area, both complemented by elegant cabanas for privacy.

Additionally, our top-tier gym on the same floor caters to the fitness-savvy, ensuring opulence at every corner of our residence.





ELEVATE YOUR FITNESS ROUTINE WITH OUR GYM & TRAINING ROOM



Our tower boasts a state-of-the-art gym located on the first floor, providing stunning views while you work out. Equipped with top-of-the-line equipment, our gym has everything you need to stay fit and healthy.



After your workout, you can freshen up in our showers and changing rooms, located just steps away from the gym.

INFINITY POOL
WITH EXCLUSIVE CABANAS



EXCLUSIVE MARINA
20 PREMIUM BERTHING SPACES





FLOOR PLANS

GROUND FLOOR




TOWNHOUSE

FIRST FLOOR



TOWNHOUSE



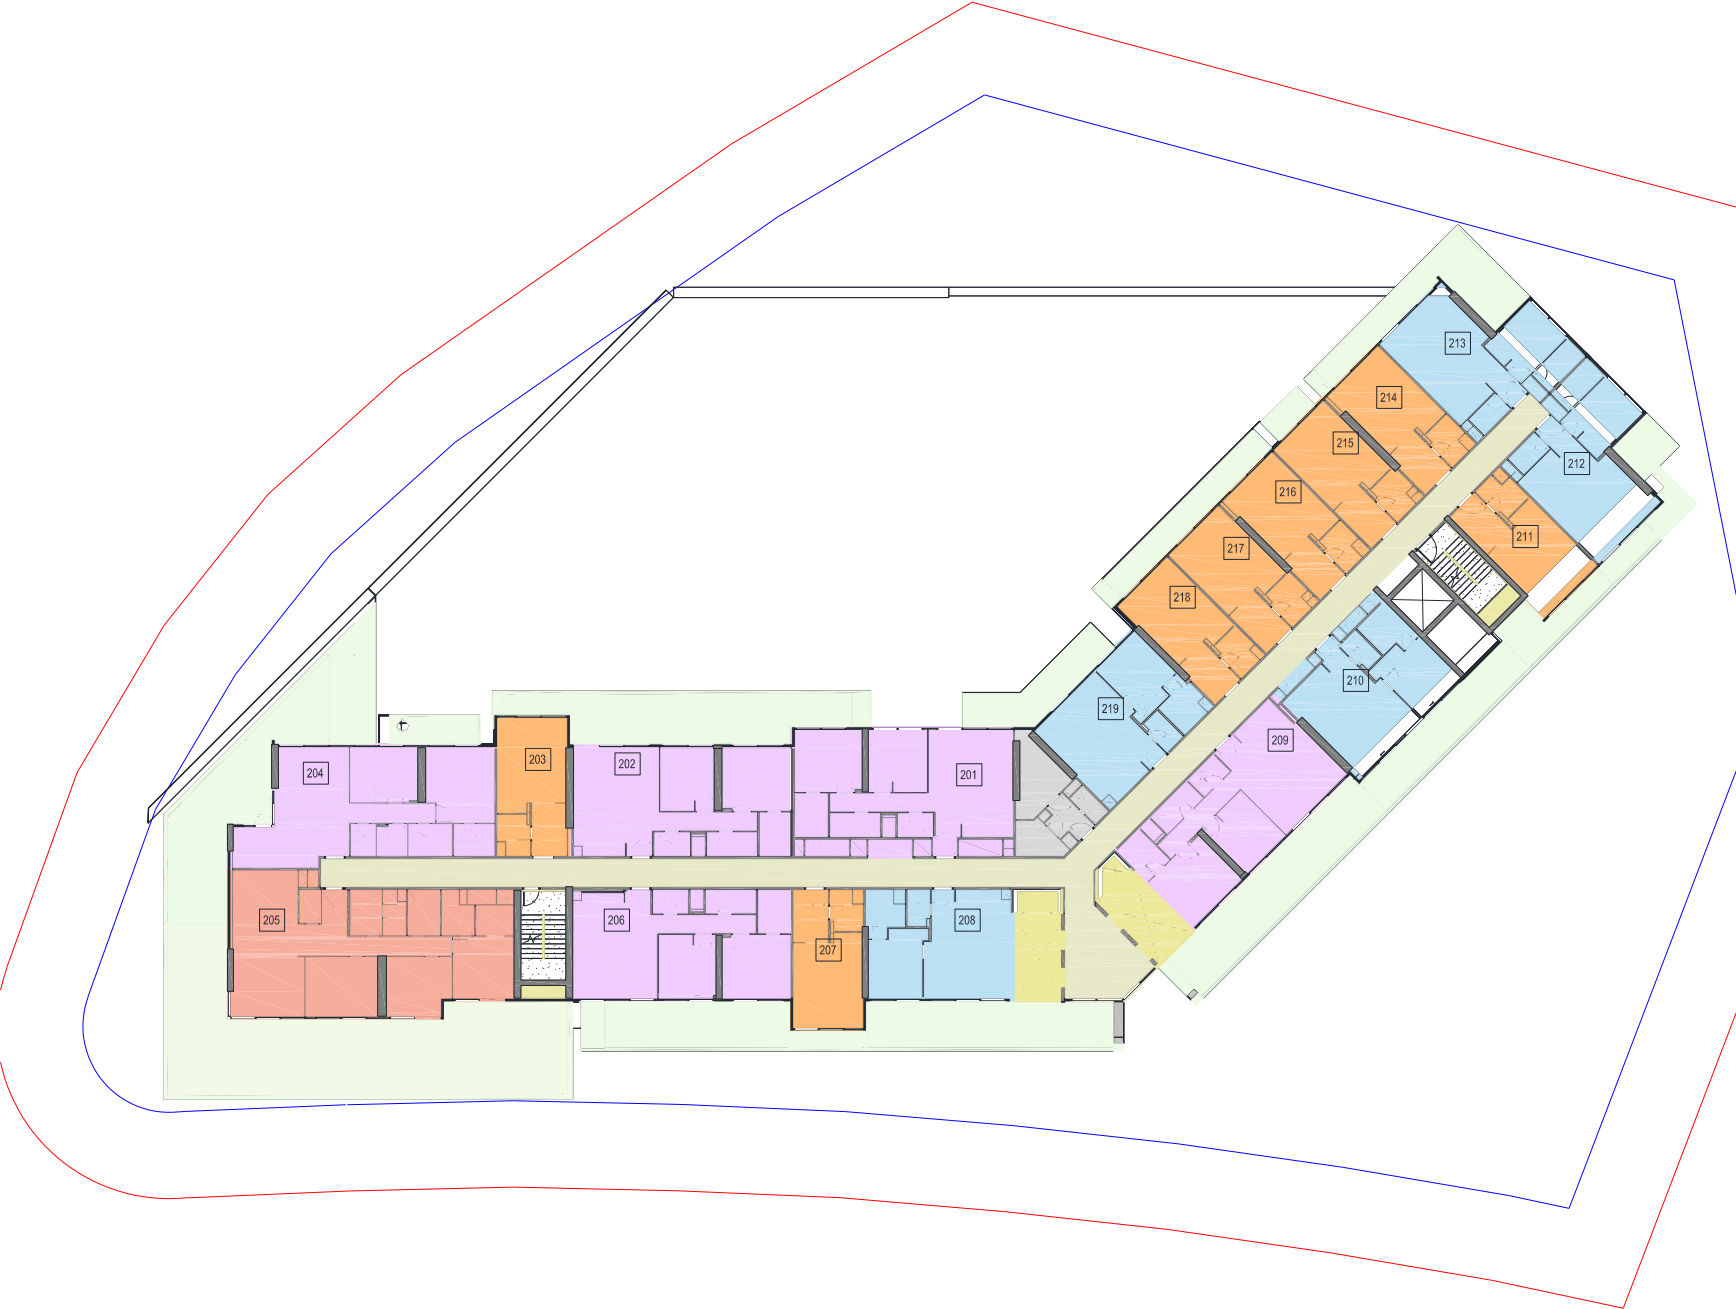

SECOND FLOOR



- STUDIO
- 1BR
- 2BR
- 3BR

THIRD FLOOR



-  STUDIO
-  1BR
-  2BR
-  3BR

FOURTH FLOOR



- STUDIO
- 1BR
- 2BR
- 3BR

FIFTH FLOOR



- STUDIO
- 1BR
- 2BR
- 3BR

SIXTH FLOOR




- STUDIO
- 1BR
- 2BR
- 3BR

SEVENTH FLOOR



- STUDIO
- 1BR
- 2BR
- 3BR

EIGHTH FLOOR

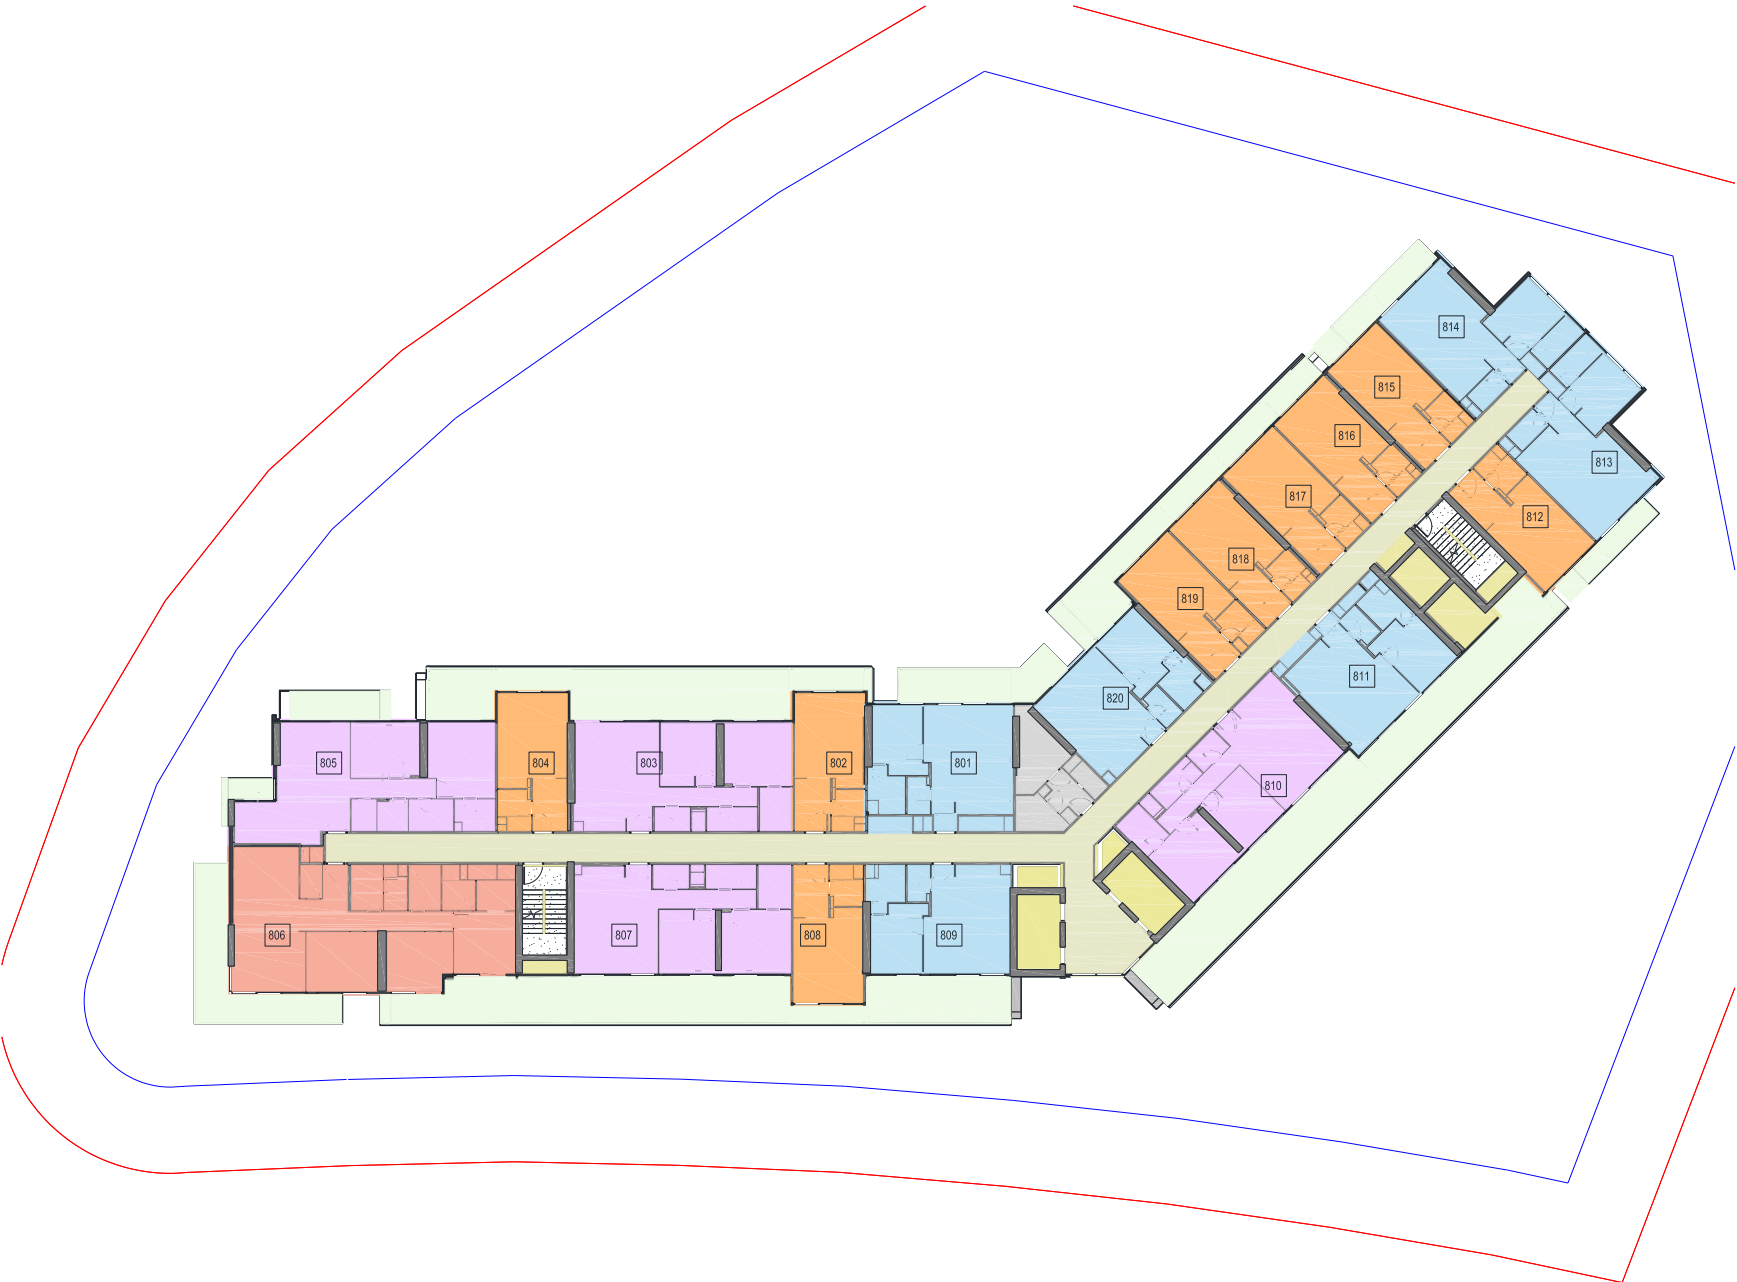

- STUDIO
- 1BR
- 2BR
- 3BR

NINETH FLOOR



- STUDIO
- 1BR
- 2BR
- 3BR

TENTH FLOOR



- STUDIO
- 1BR
- 2BR
- 3BR

ELEVENTH FLOOR



- STUDIO
- 1BR
- 2BR
- 3BR

TWELVETH FLOOR



- STUDIO
- 1BR
- 2BR
- 3BR

THIRTEENTH FLOOR



- STUDIO
- 1BR
- 2BR
- 3BR

FOURTEENTH FLOOR



- STUDIO
- 1BR
- 2BR
- 3BR

FIFTEENTH FLOOR



- STUDIO
- 1BR
- 2BR
- 3BR

SIXTEENTH FLOOR




- STUDIO
- 1BR
- 2BR
- 3BR

SEVENTEENTH FLOOR



- STUDIO
- 1BR
- 2BR
- 3BR

EIGHTEENTH FLOOR

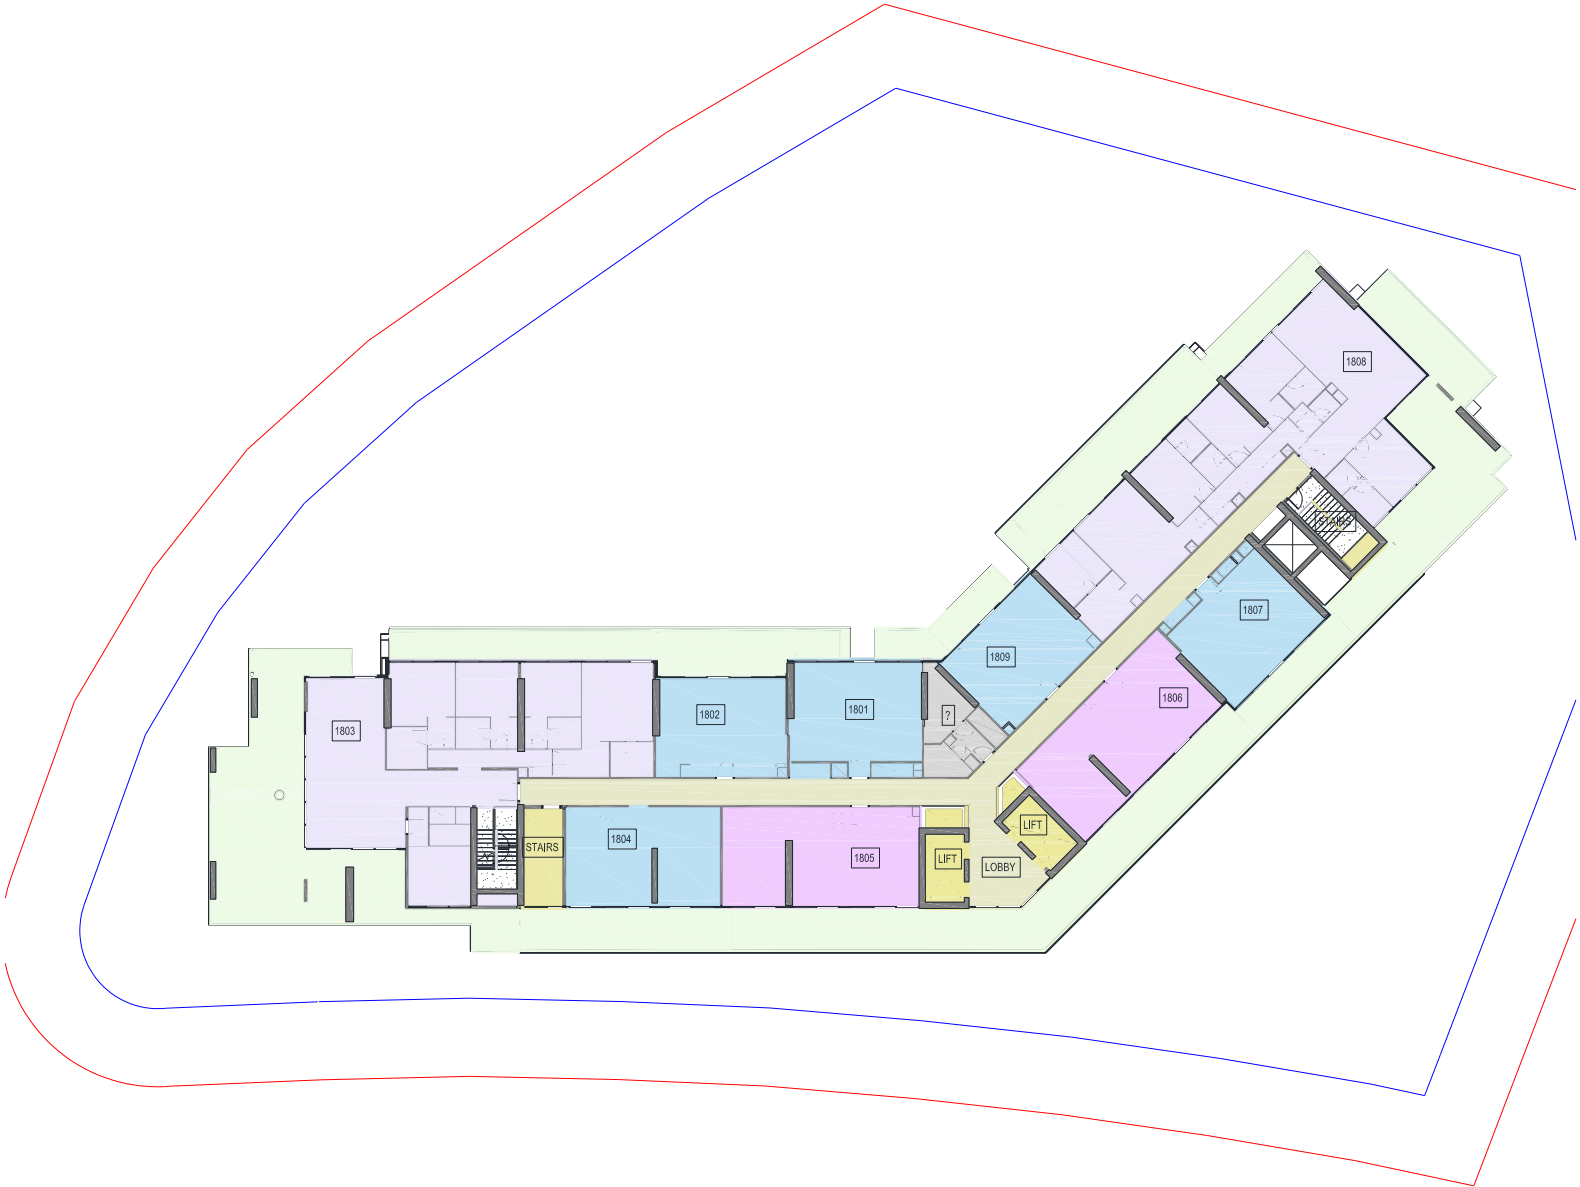


- STUDIO
- 1BR
- 2BR
- PENTHOUSE

ICON


A L E G A C Y I N L I V I N G




STUDIO

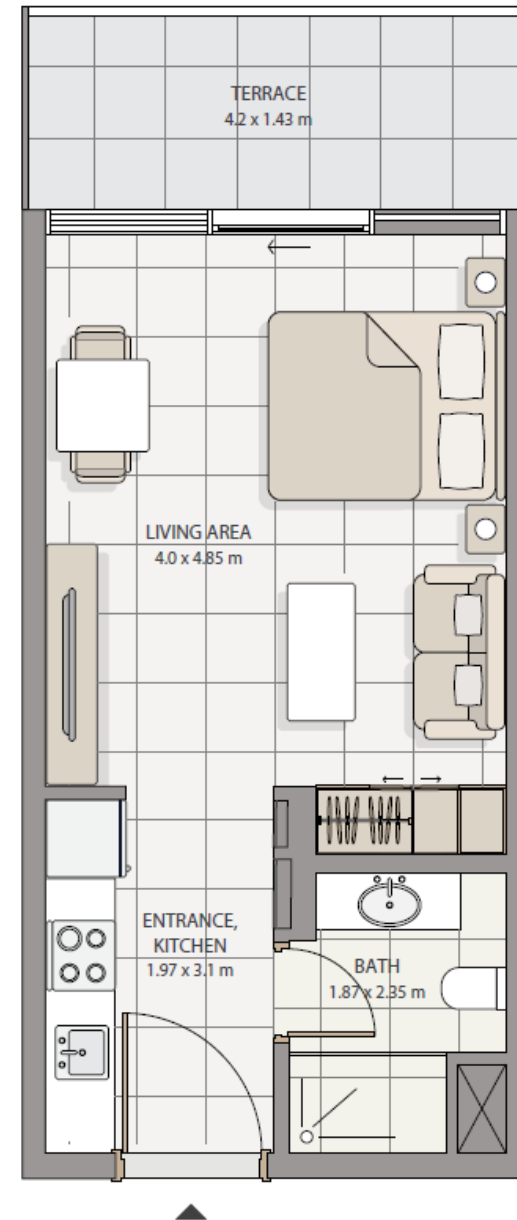


1 BEDROOM TYPE 1

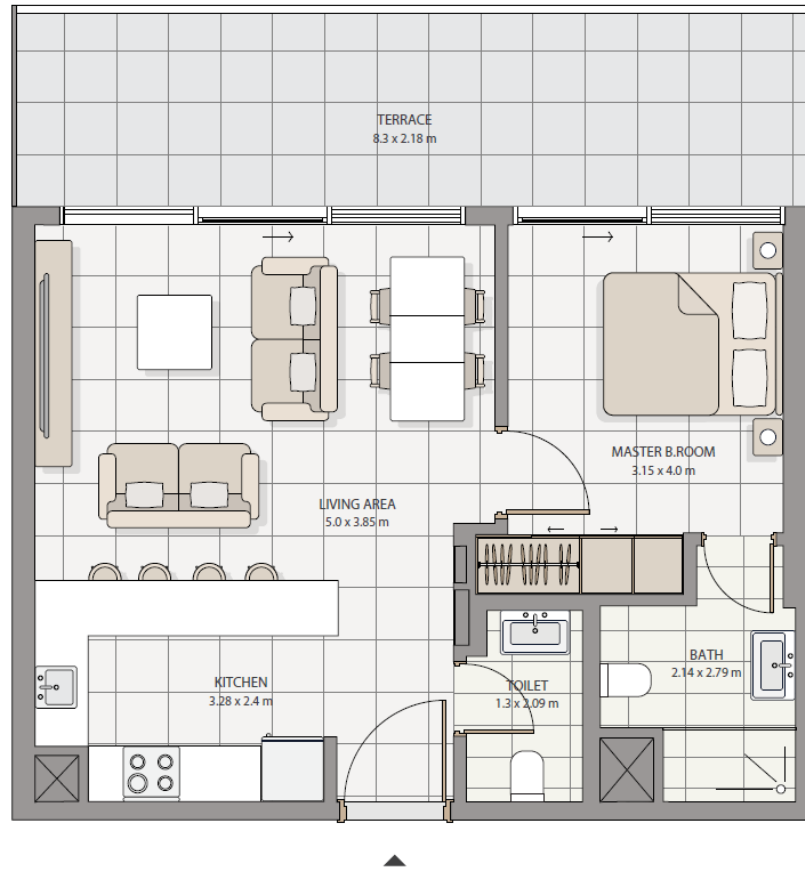


1 BEDROOM TYPE 2

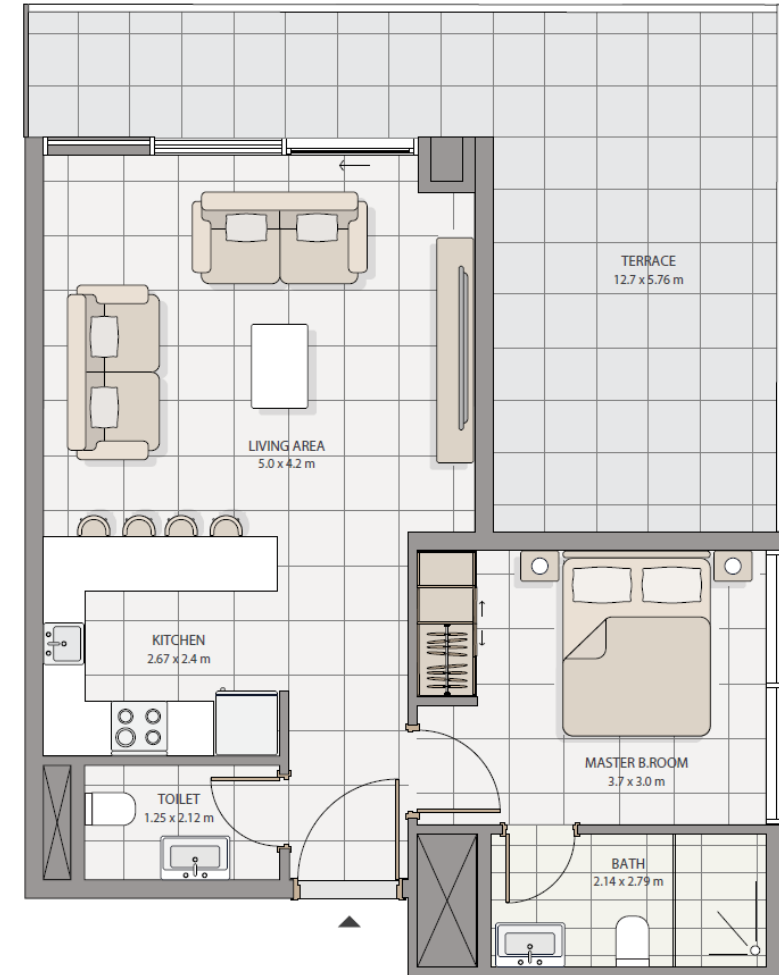


1 BEDROOM TYPE 3

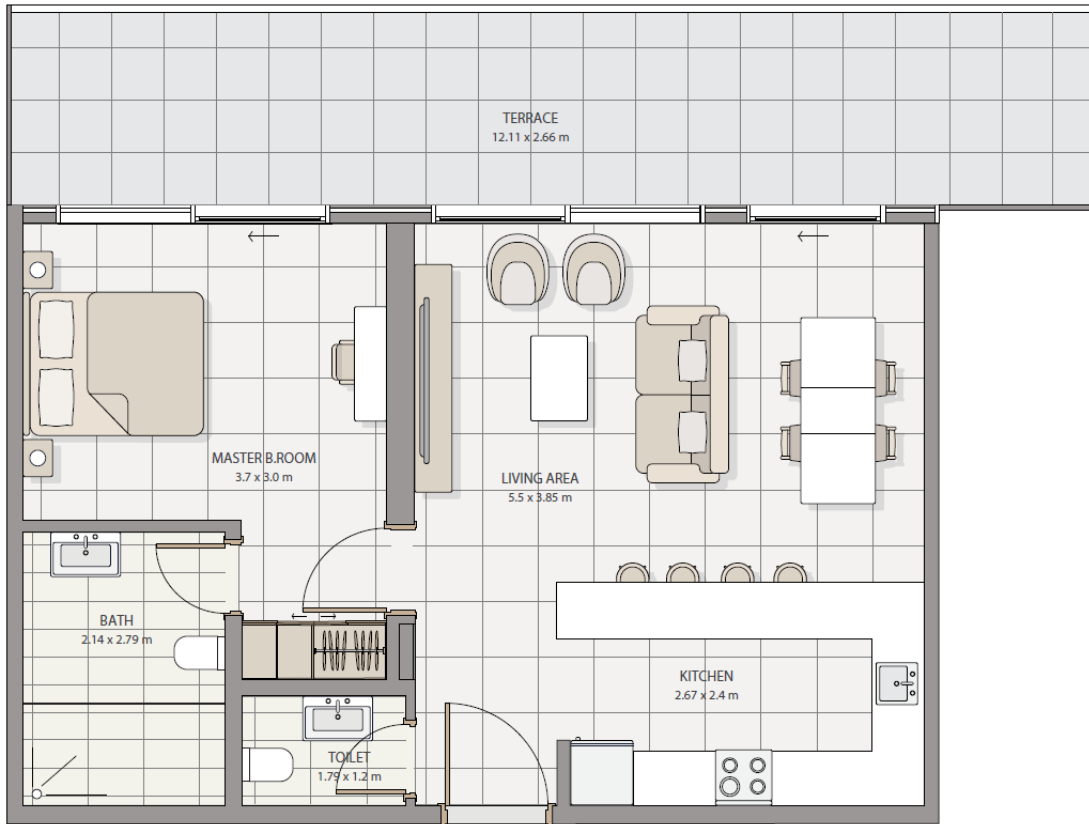

1 BEDROOM TYPE 4

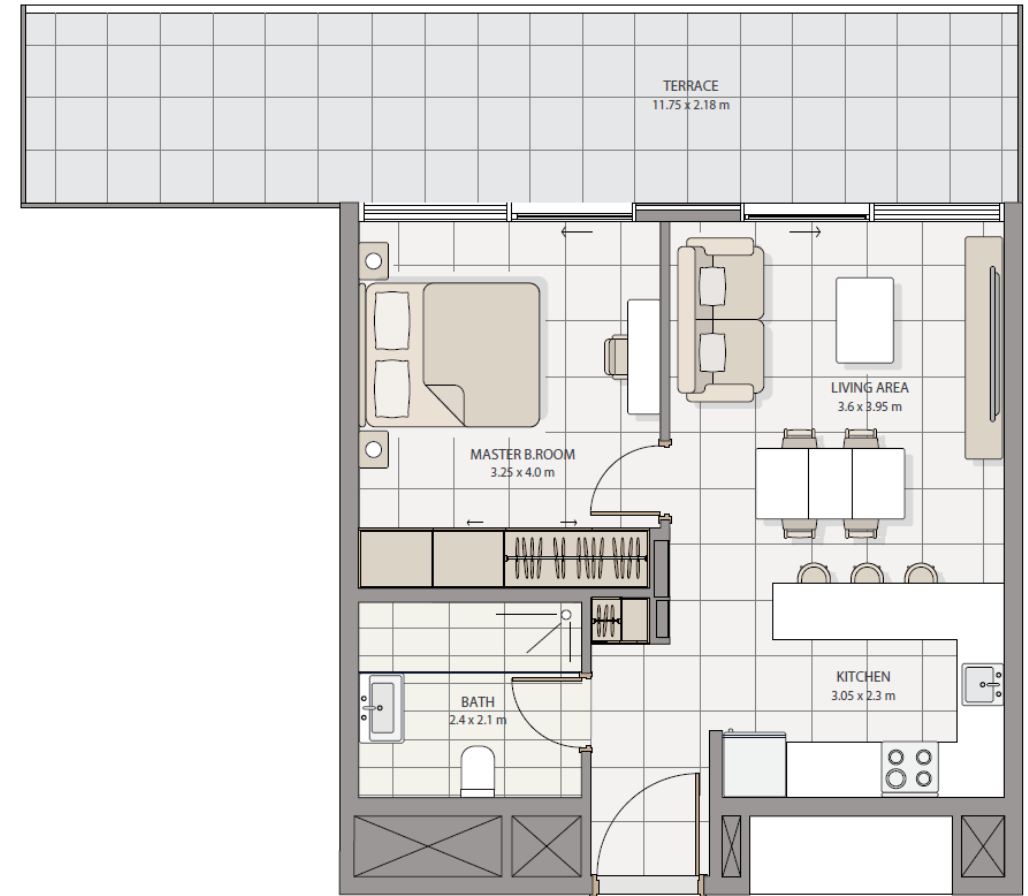


2 BEDROOMS TYPE 1

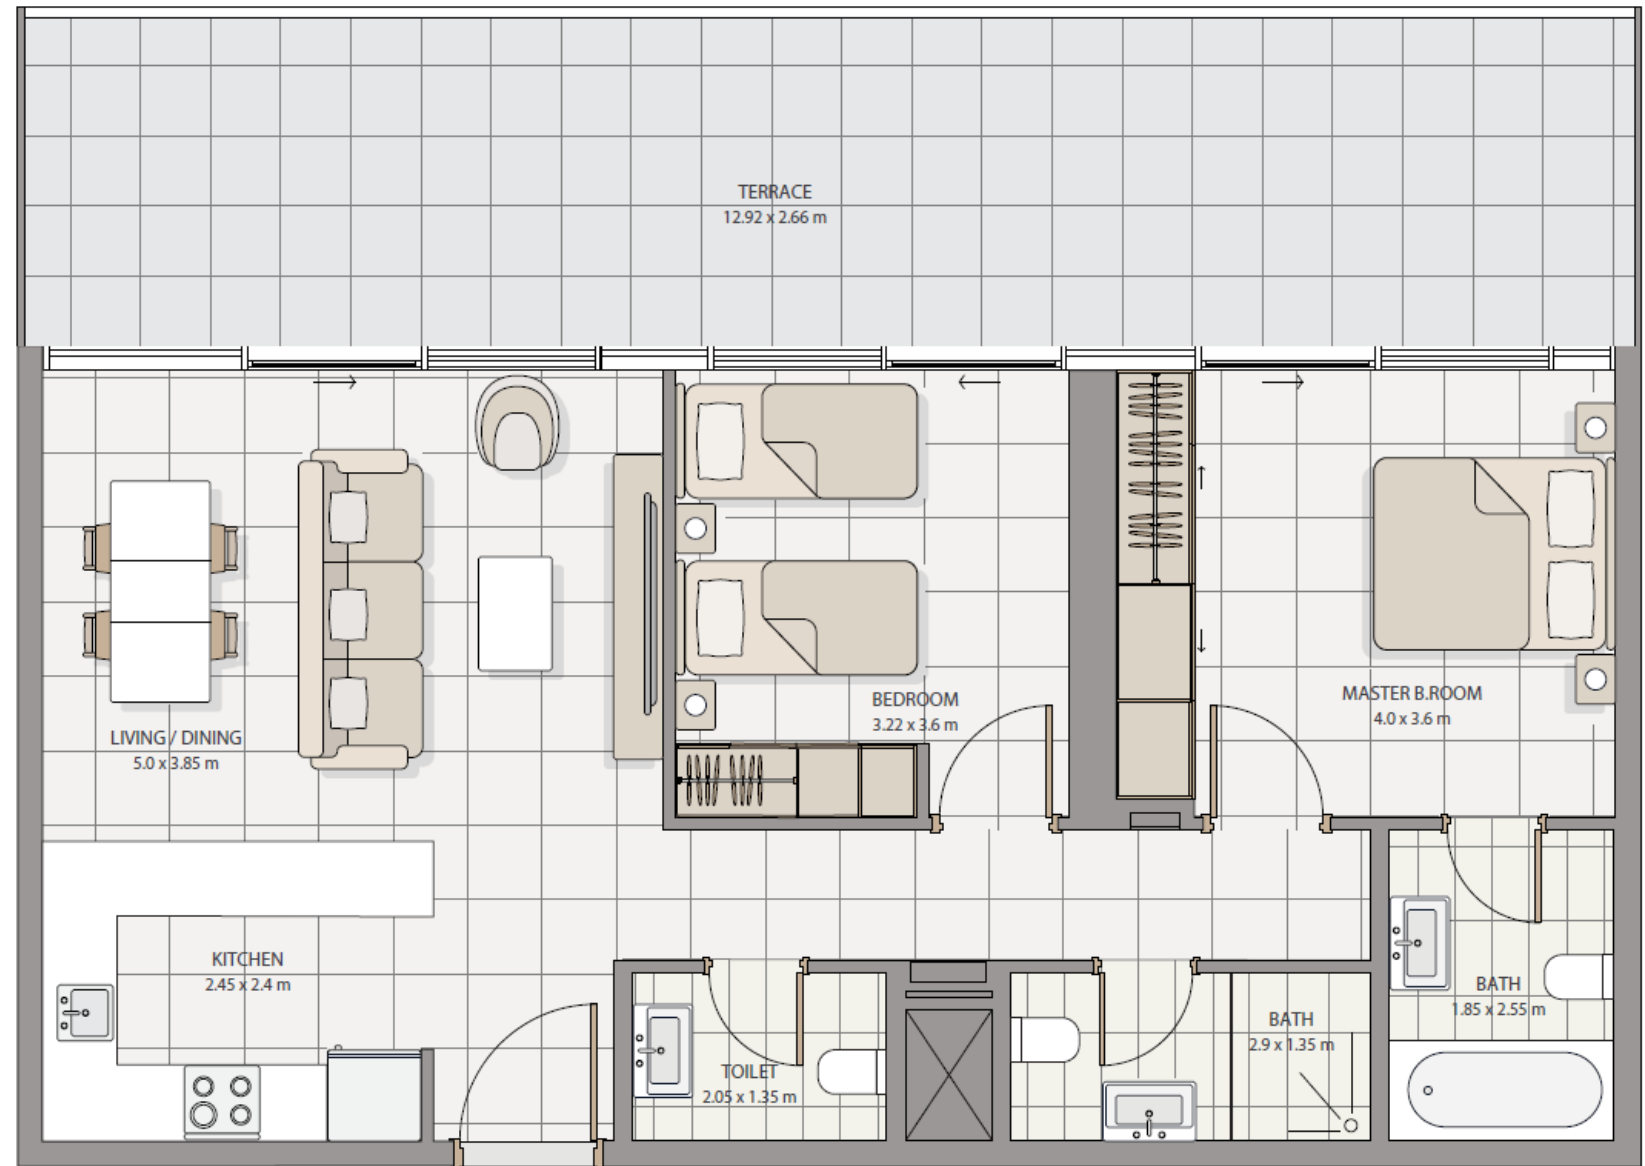


All drawings and dimensions are approximate. Drawings are not to scale and are subject to change without notice. The developer reserves the right to make revisions. The units are measured at typical floor in the building and columns may vary in size depending on the floor level. The furnishing and accessories shown are representative only.


2 BEDROOMS TYPE 2

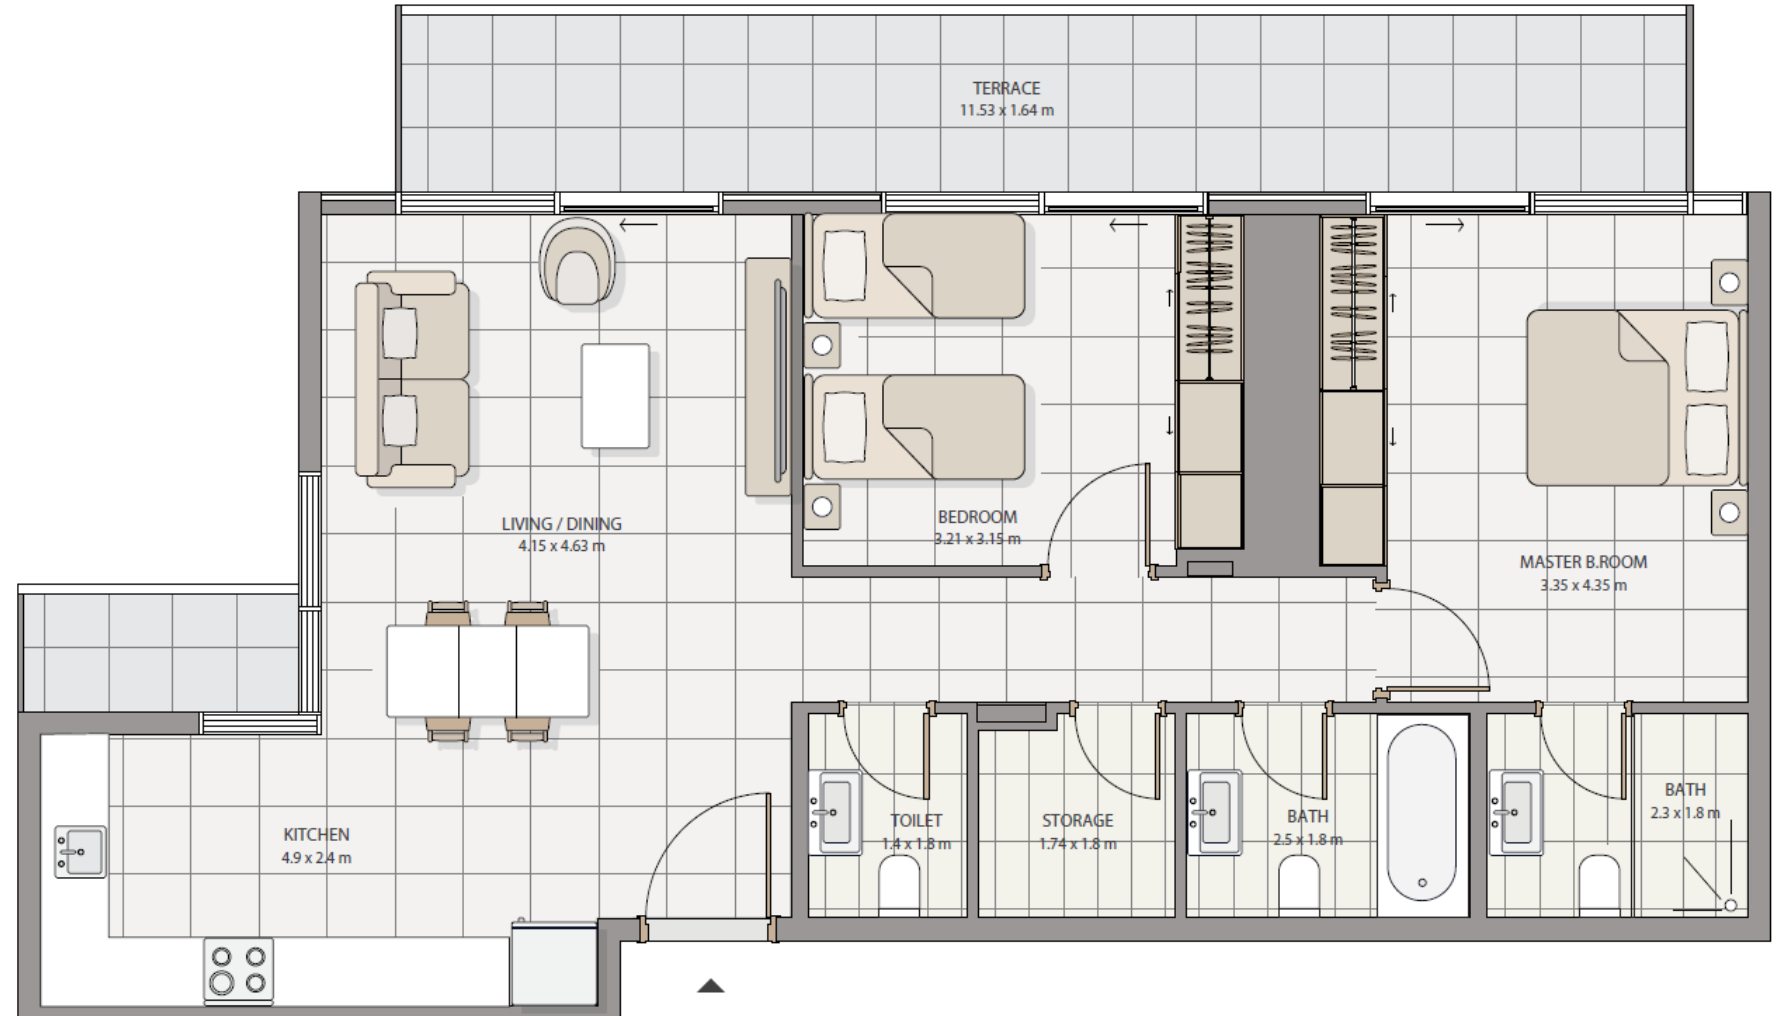


2 BEDROOMS TYPE 3

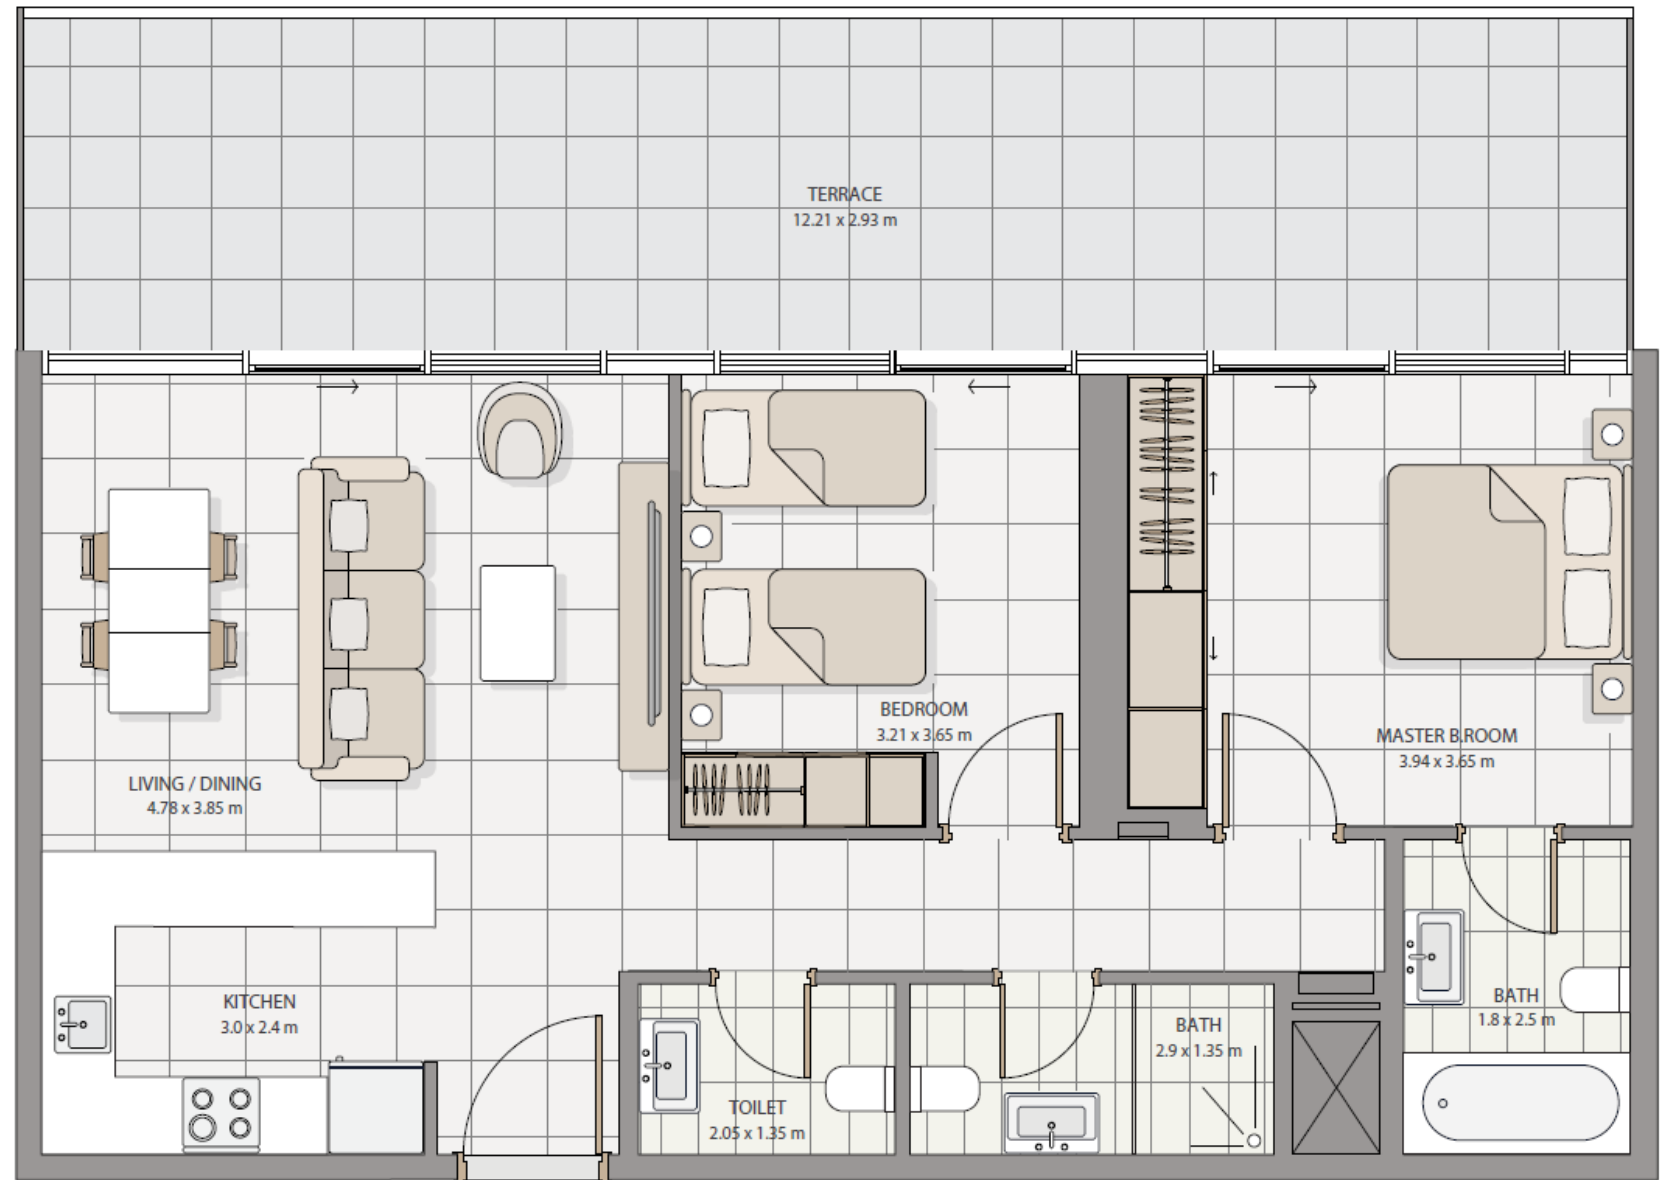

3 BEDROOMS TYPE 1

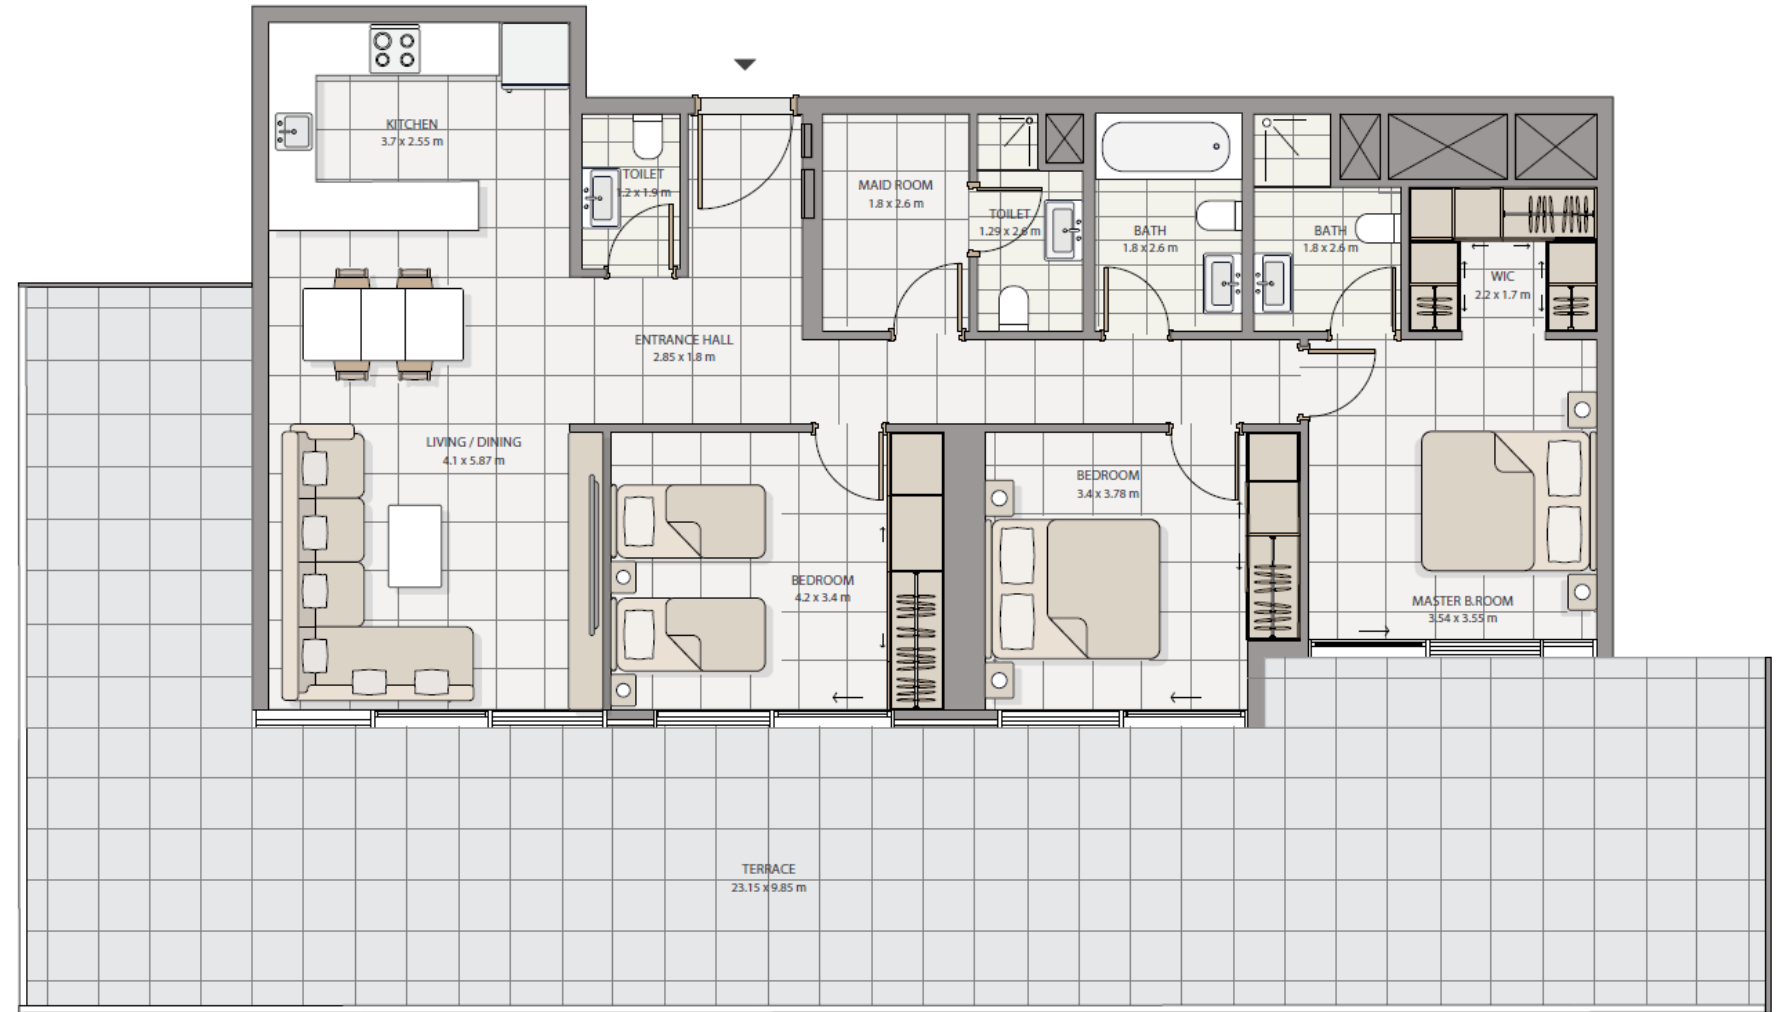


3 BEDROOMS TYPE 2

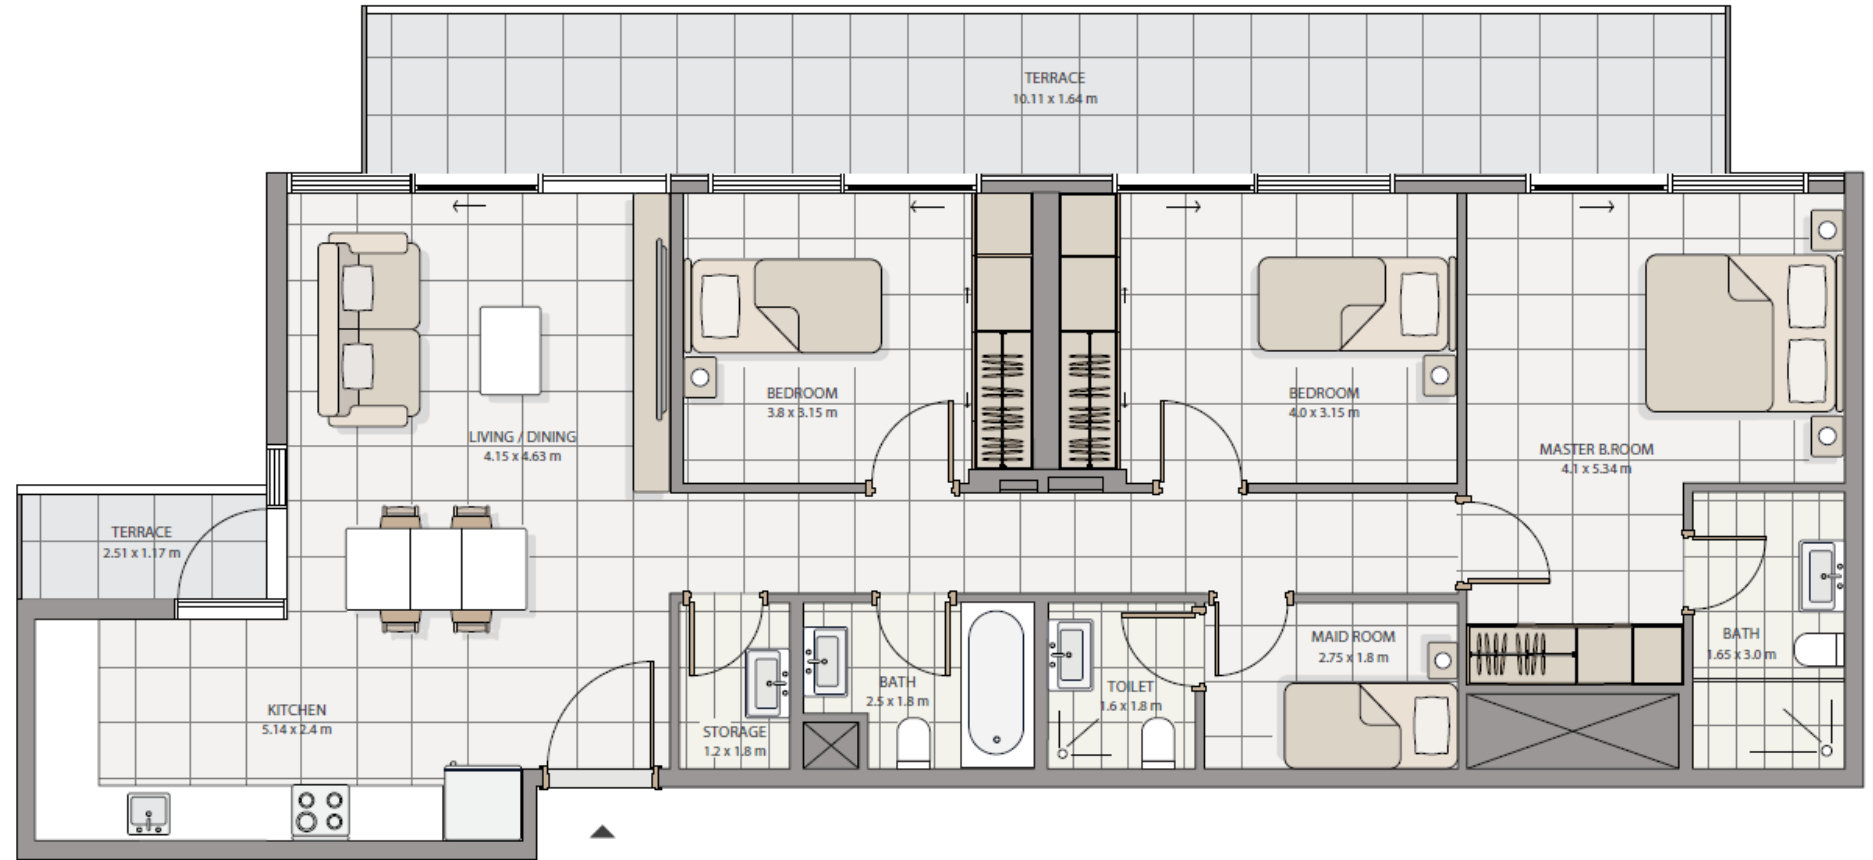


TOWNHOUSE



PENTHOUSE TYPE 1

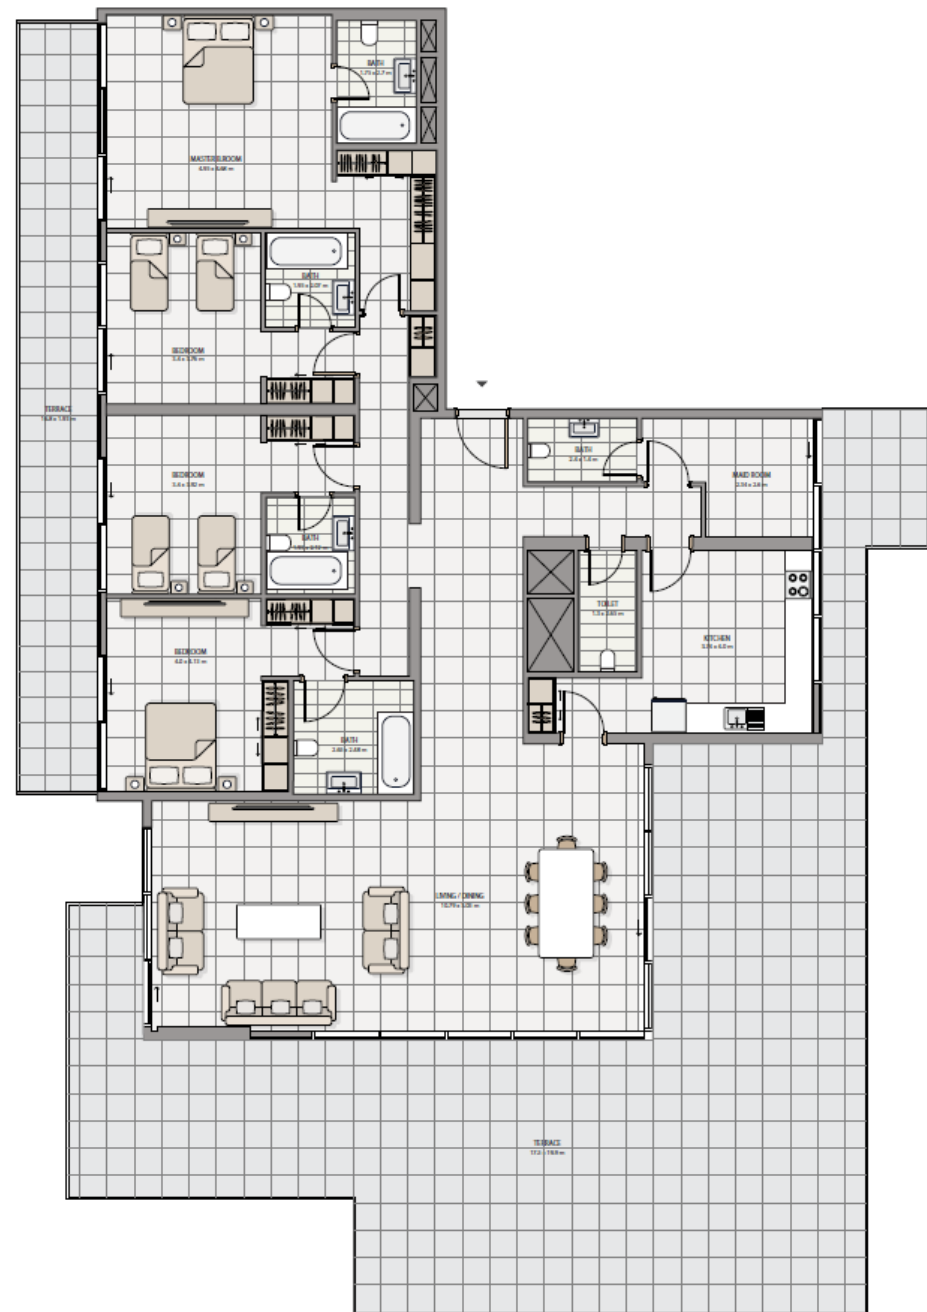

PENTHOUSE TYPE 2

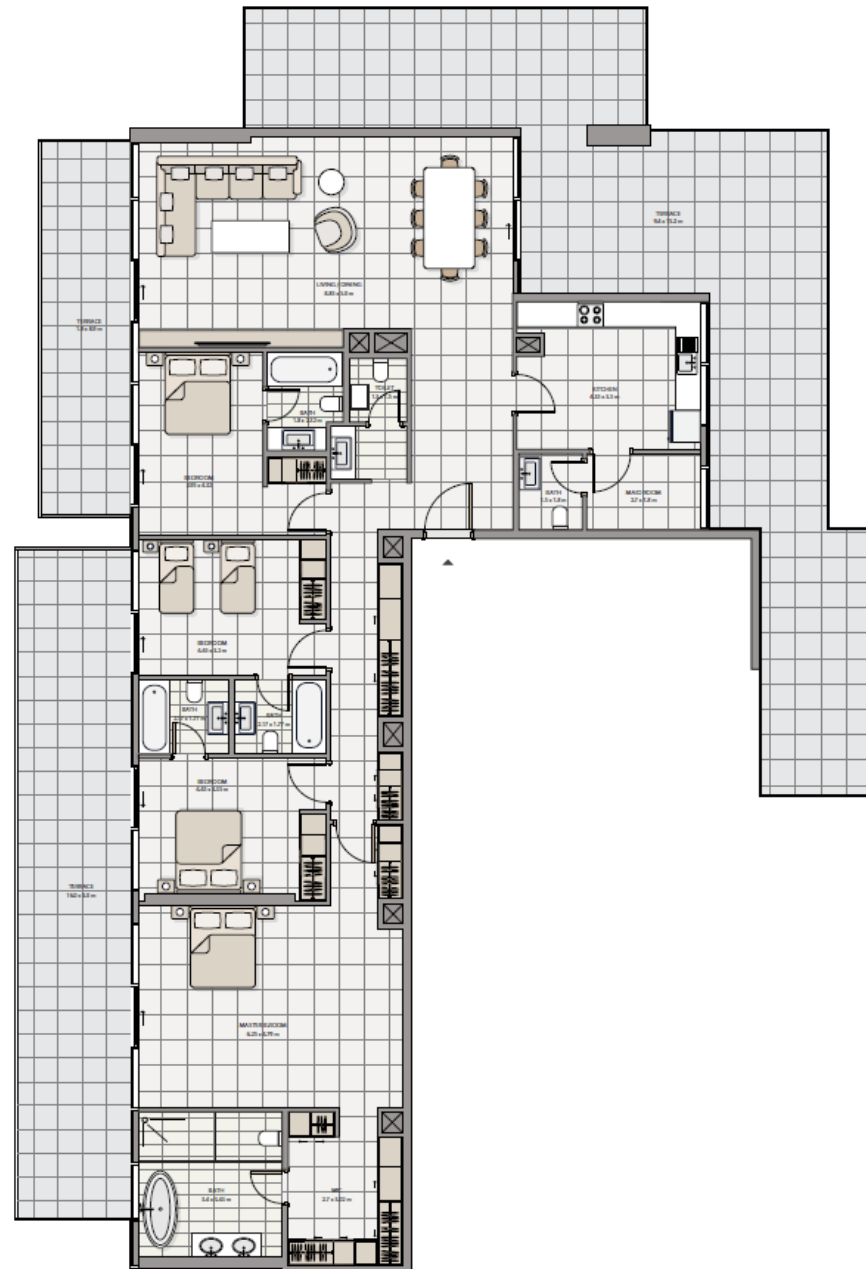

An underwater photograph showing several clear plastic bags floating in the water. The water is a deep blue color with visible ripples and light reflections. The plastic bags are translucent and appear to be caught in a current, creating a sense of movement and environmental impact.

ICON


A LEGACY IN LIVING





ADVANCED PROPERTIES

For more information on ICON at Yas Island:

 +971 2 639 9340

 sales@advancedproperties-uae.com

 Salam street, Business Avenue Tower, 18th floor, office 1802 , Abu Dhabi, UAE

Legal Disclaimer

The information contained in this brochure is confidential and is for the exclusive use of the recipient. This brochure may not be reproduced, distributed, delivered, or furnished to any person without the prior written approval of Advanced Properties. No representation or warranty (expressed or implied) is made or can be given with respect to the accuracy or completeness of the information herein, or that any future offer of units or apartments in the project will conform to the terms described herein. Nothing in this leaflet should be constructed as financial, legal, tax or regulatory advice. All accessories such as electronics, furniture, white goods, decorative elements and so forth included in this brochure are not part of the standard unit and used for illustration purposes only. All plans, layouts, pictures, renderings, information and details included in this brochure are indicative only and may change at any time up to the final 'as built' status in accordance with final designs of the project and regulatory approvals and planning permissions.

